


# John R. Hargraves Multi-Service Center

CR-1: Install Card access reader at exterior door number near mechanical room.


Security Card Reader Equipment Location

The District Court renovated area is properly represented in the separate drawing.

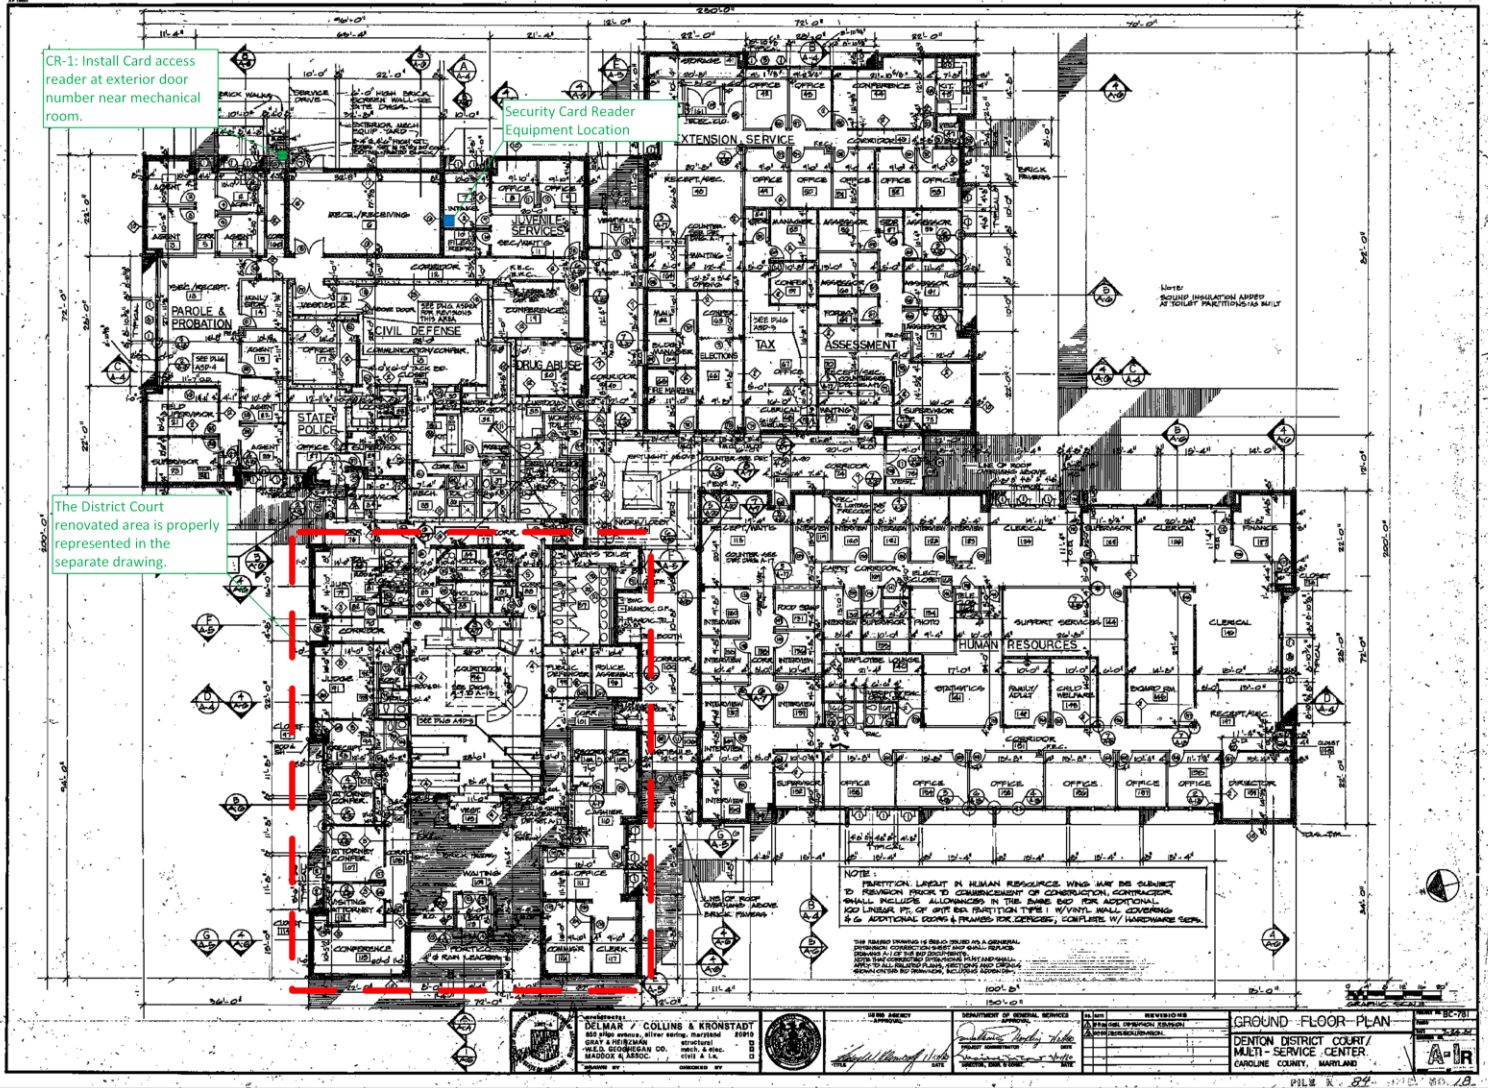

<p>DELMAR / COLLINS &amp; KRONSTADT 385 High Avenue, Silver Spring, Maryland 20910 ARCHITECTS</p>	<p>STATE OF MARYLAND DEPARTMENT OF GENERAL SERVICES OFFICE OF ARCHITECTURE</p>	REVISIONS NO. 1 DATE: 11/11/10 BY: [Signature]	GROUND FLOOR PLAN DENTON DISTRICT COURT / MULTI-SERVICE CENTER CAROLINE COUNTY, MARYLAND FILE # R-89-173 2012
		PROJECT NO. 1001-01 SHEET NO. 1001-01	

# Denton District Court (Renovation)

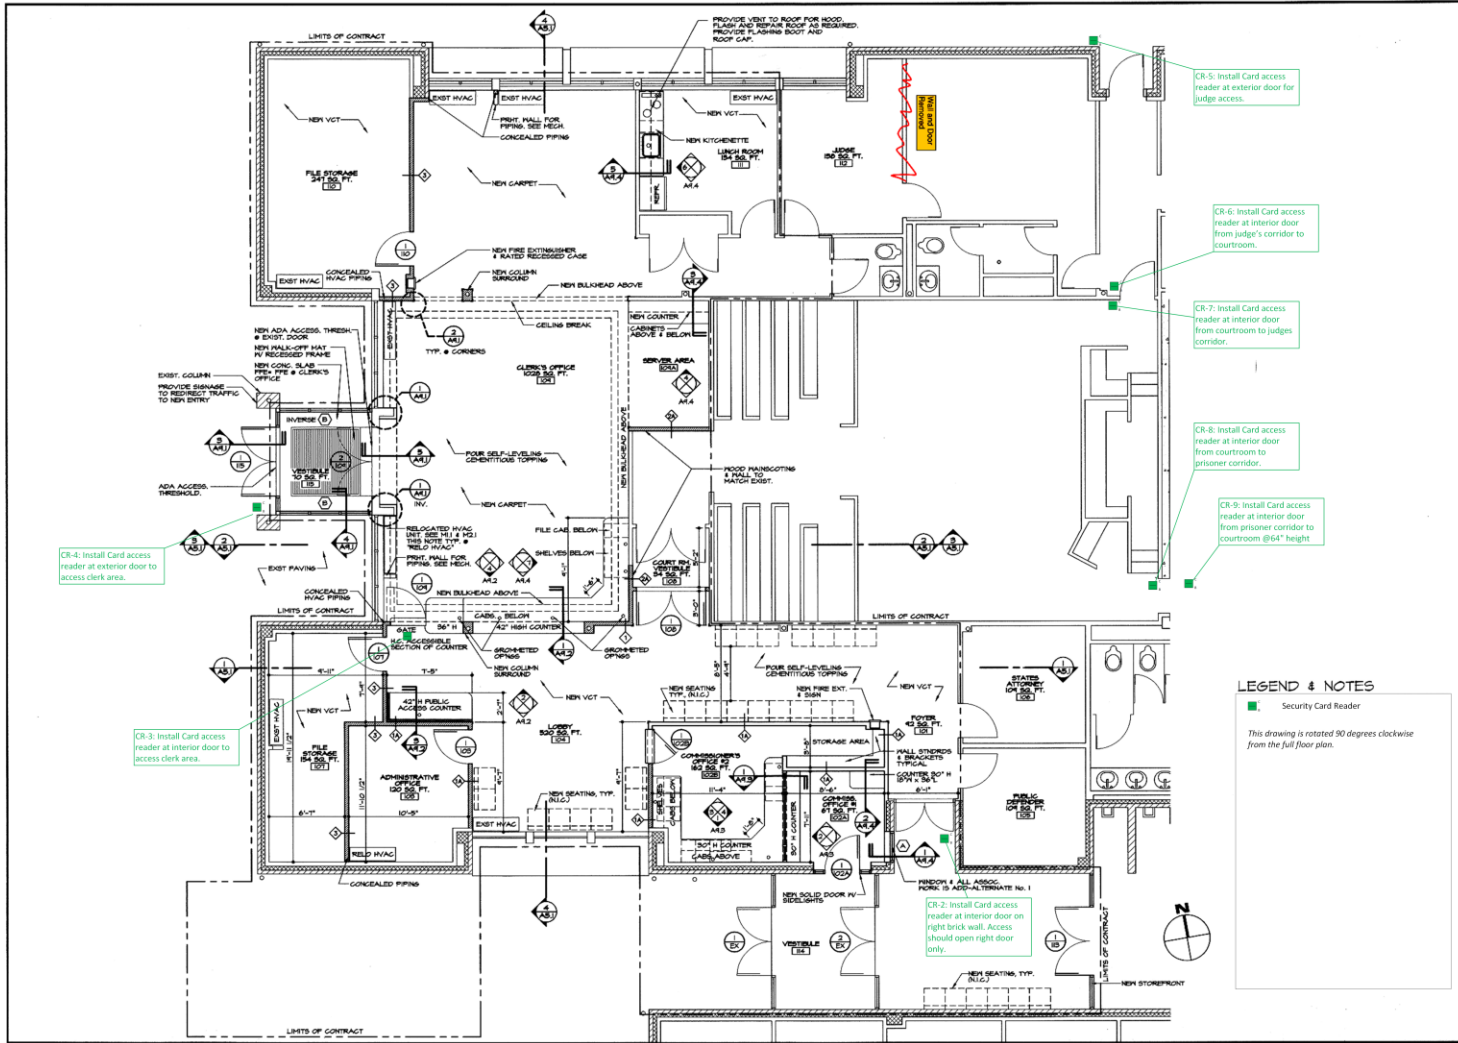

ARCHITECTURAL RESISTANCE  
 3025-A  
 STATE OF MICHIGAN

115 West Church Street  
 Salisbury, MD 21860-0001  
 Phone: (410) 541-0000  
 Fax: (410) 541-0008

**A·E·S**  
 Architectural & Engineering Services, LLC

BC-781-991-003

**Floor Plan  
 Clerks' Area Renovation  
 Denton District Court**

Date: 04.15.02  
 Scale: 1/4" = 1'-0"  
 Drawn By: [Signature]  
 Project No: 00031  
 Revision:

Sheel 5/17  
**A2.1**  
 Sheet 5/17  
 04-1708

03 14 2002 10:09:50 21 474 214 001 1 CYL0001001

