



(NOT GUARANTEED) MEASUREMENT MARKED ARE ACCURATE

CP

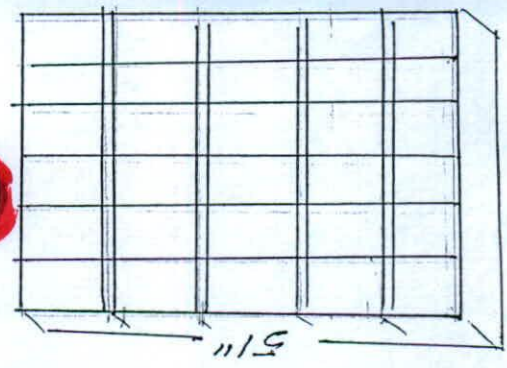

Existing WALL

for dividing strips, openings must be at least 11" wide and at least 51" high  
can be added to

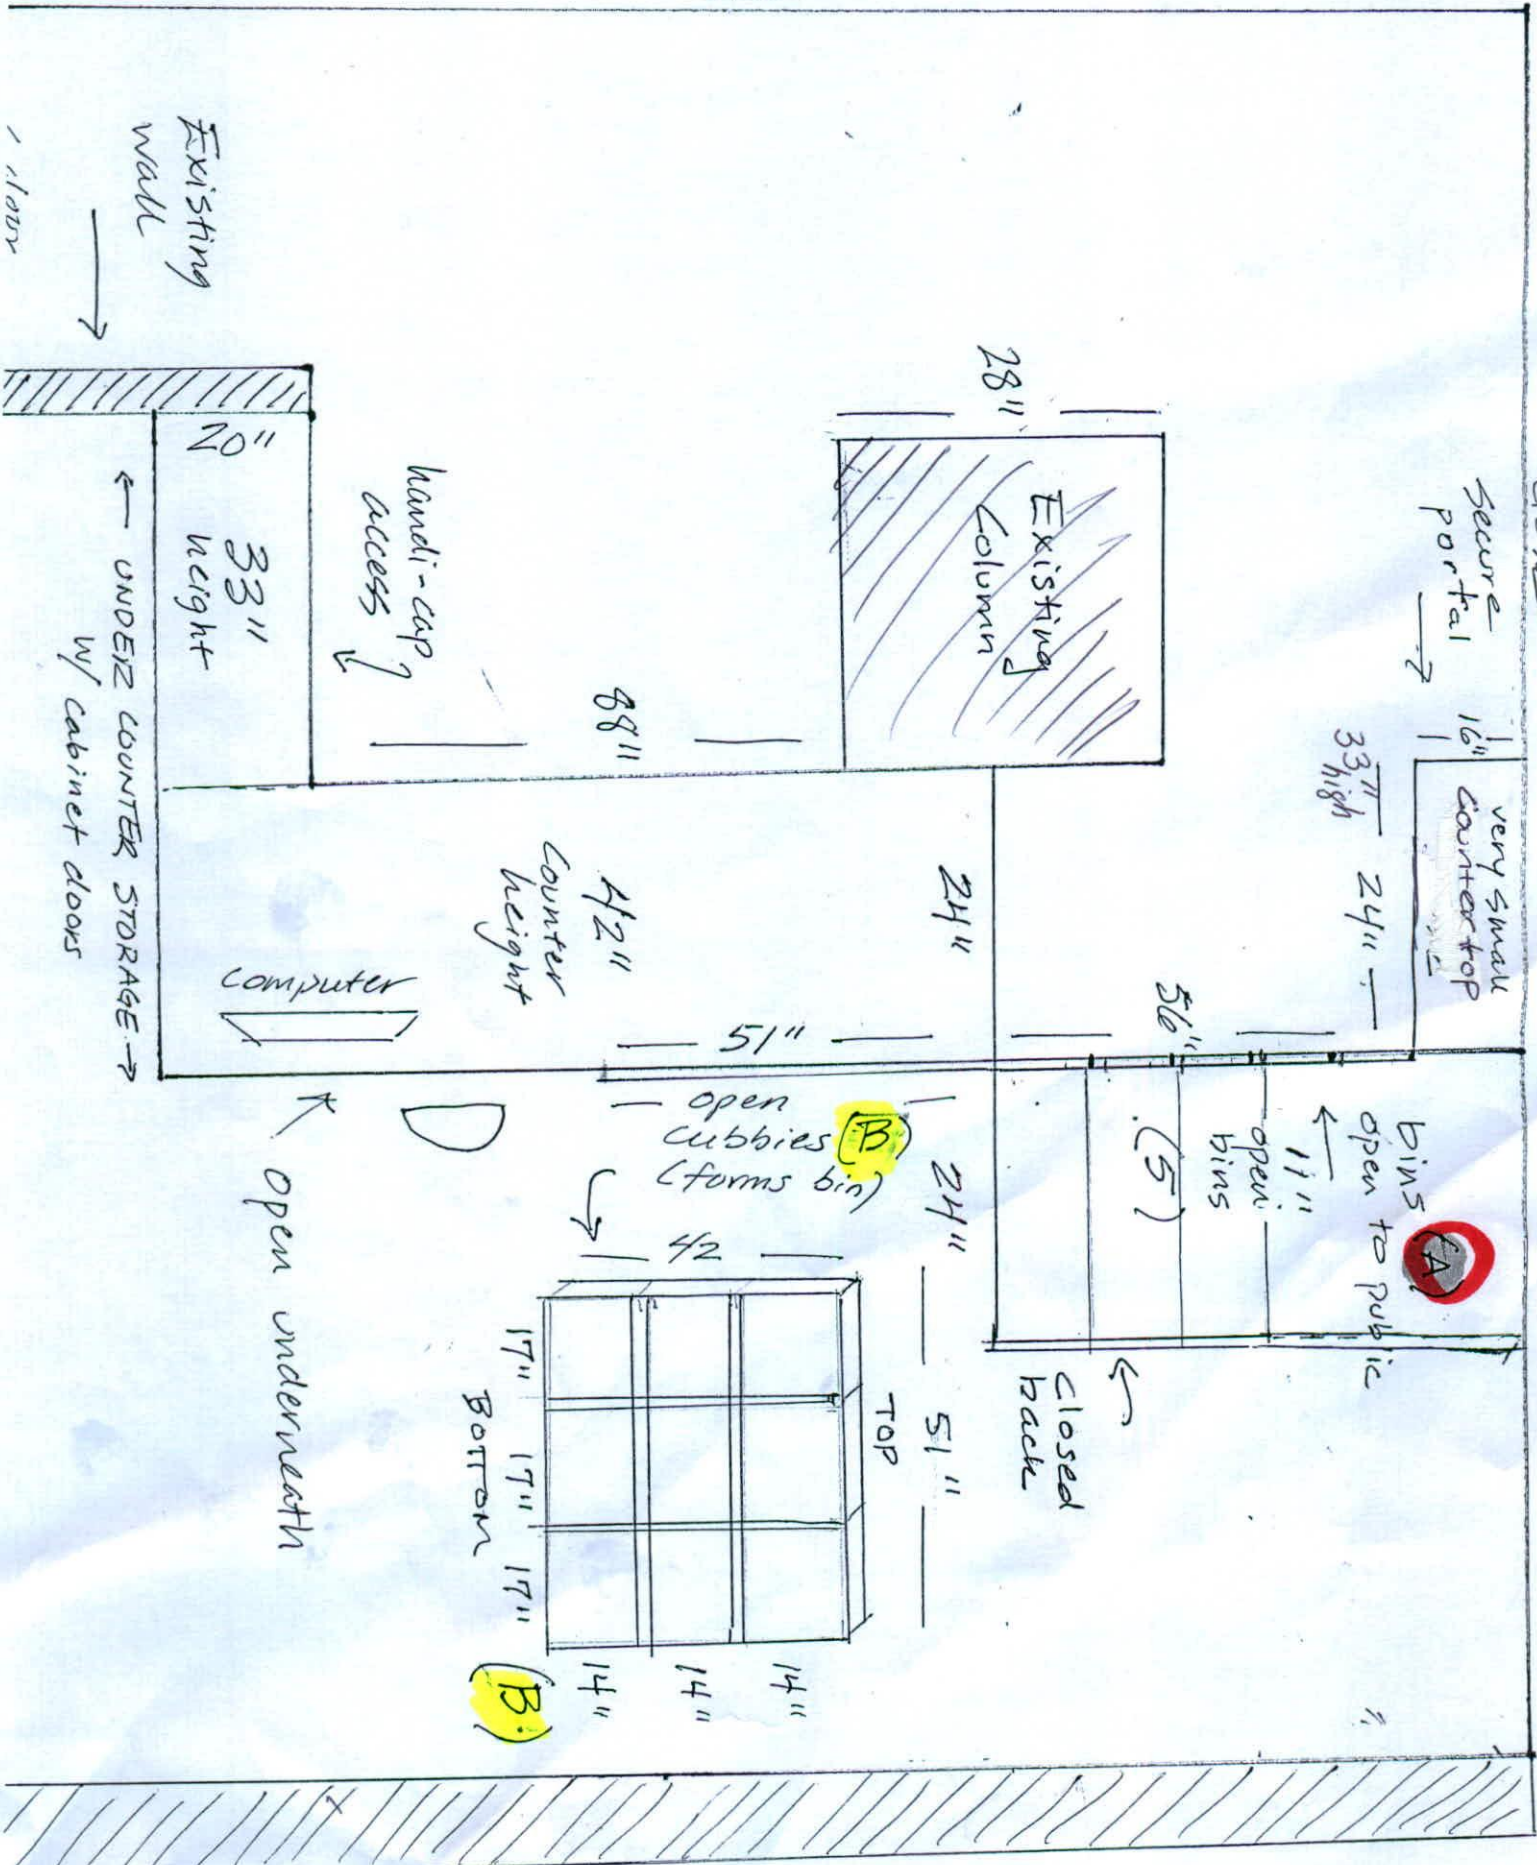

EXISTING BINS WALL

Criminal Dept.

For new counter updated by

Laura 5/8/18

0

0