


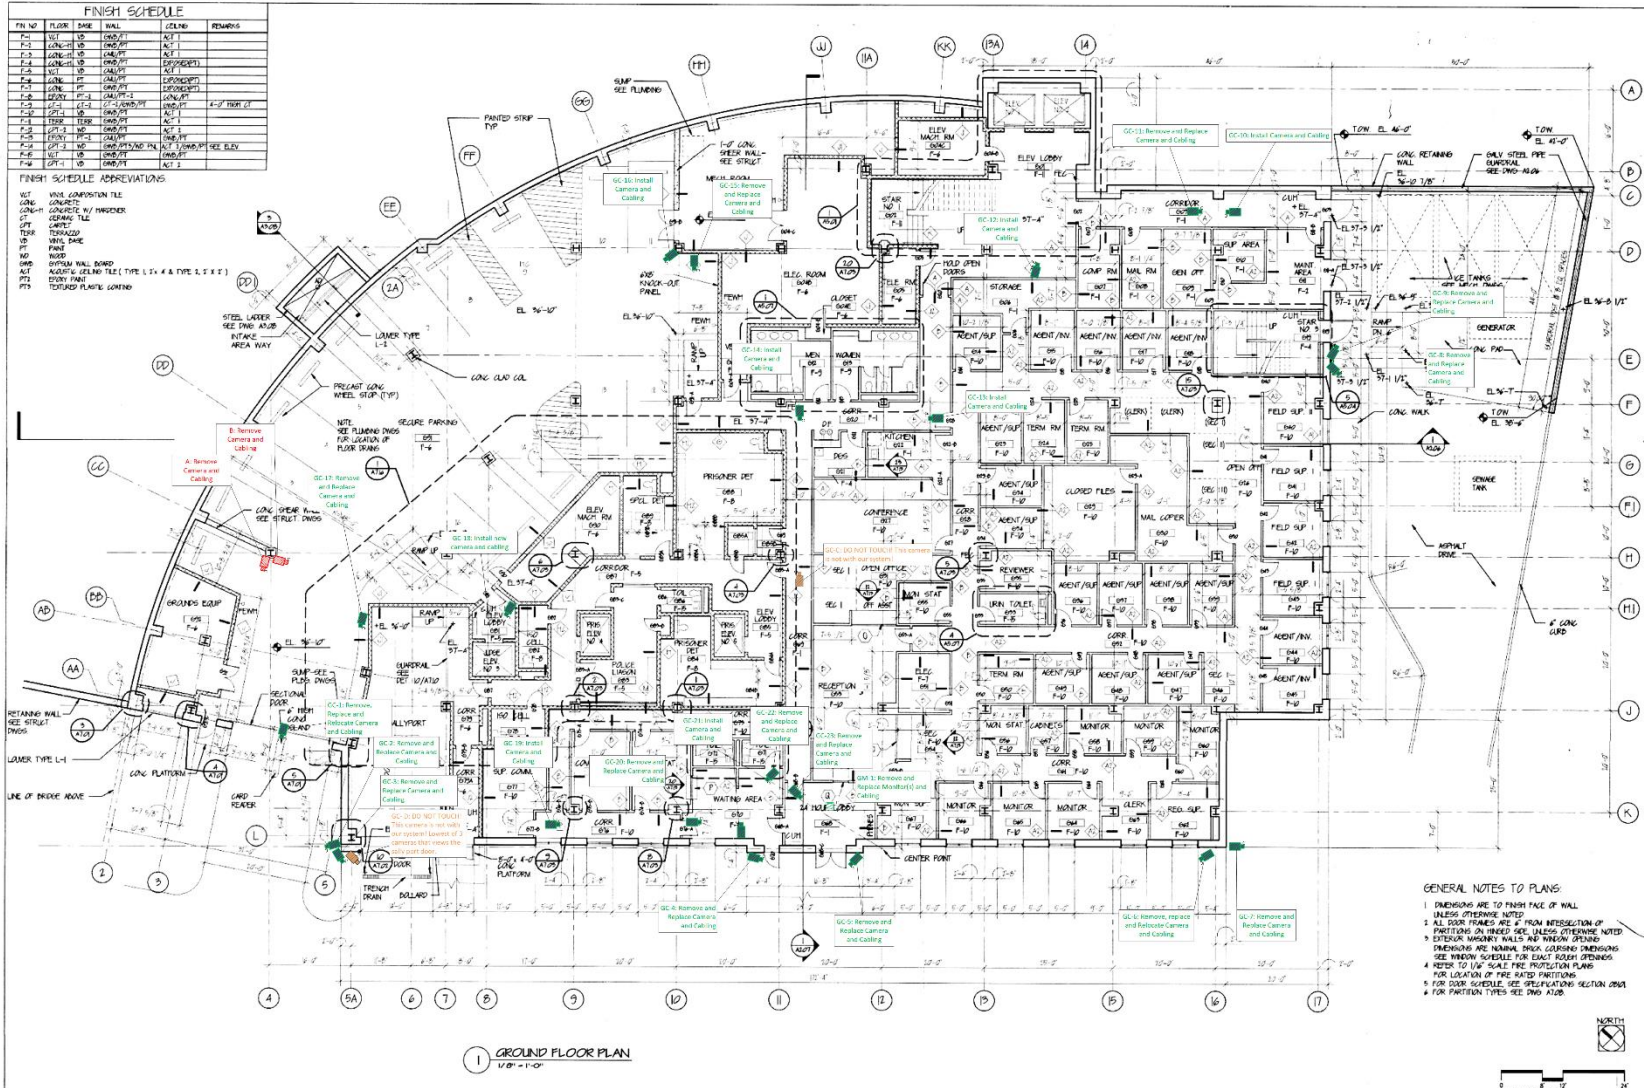

# Ground Floor – Without Camera Sights

FINISH SCHEDULE					
FIN. NO.	FLOOR	BASE	WALL	CEILING	REMARKS


FINISH SCHEDULE ABBREVIATIONS	
CONC	CONCRETE
CONC-H	CONCRETE W/ HORIZONTAL



- GENERAL NOTES TO PLANS**
- DIMENSIONS ARE TO FINISH FACE OF WALL UNLESS OTHERWISE NOTED
  - ALL DOOR FRAMES ARE 4" FROM INTERSECTION OF PARTITIONS UNLESS OTHERWISE NOTED
  - EXTERIOR WINDOOR WALLS AND WINDOW OPENINGS DIMENSIONS ARE NOMINAL BRICK COURSES DIMENSIONS SEE WINDOW SCHEDULES FOR EXACT SIZES AND SPACINGS
  - REFER TO USF SCALE FIRE PROTECTION PLANS FOR LOCATION OF FIRE RATED PARTITIONS
  - FOR DOOR SCHEDULE SEE SPECIFICATION SECTION 0510
  - FOR PARTITION TYPES SEE DWG A108

<b>LEE &amp; LIU ASSOCIATES</b> 1001 CONNECTICUT AVE. N.W. SUITE 825 WASHINGTON D.C. 20036 TEL 202 410-8666 FAX 202-166-4232	<b>A. MORTON THOMAS &amp; ASSOCIATES</b> 12755 TWINBROOK PARKWAY SUITE 200 ROCKVILLE, MD 20852 TEL 301-841-2514 FAX 301-841-0814	<b>CAGLEY ASSOCIATES</b> 541 EXECUTIVE BOULEVARD ROCKVILLE, MD 20852 TEL 301-881-9950 FAX 301-841-9725	<b>GIPE ASSOCIATES</b> DALANEY CENTER / SUITE 102 849 FARMOUTH AVENUE BALTIMORE, MD 21206 TEL 410-832-2420 FAX 410-832-2410	<b>AMMON/SPILLIS</b> A JOINT VENTURE J.A. AMMON + ASSOCIATES 4 SPILLIS CANDLER WARRINGERS 341 W CHARLES ST BALTIMORE, MD 21201 TEL 410-781-8556 FAX 410-781-8556	USING AGENCY APPROVAL 	DEPT. OF GENERAL SERVICES APPROVAL 	<b>GROUND FLOOR PLAN</b> <b>ANNAPOLIS DISTRICT COURT</b> ROWE BOULEVARD AT TAYLOR AVENUE CITY OF ANNAPOLIS ANNE ARUNDEL COUNTY, MARYLAND	<table border="1"> <tr> <td>11</td> <td>12</td> <td>13</td> <td>14</td> <td>15</td> <td>16</td> <td>17</td> </tr>

# First Floor

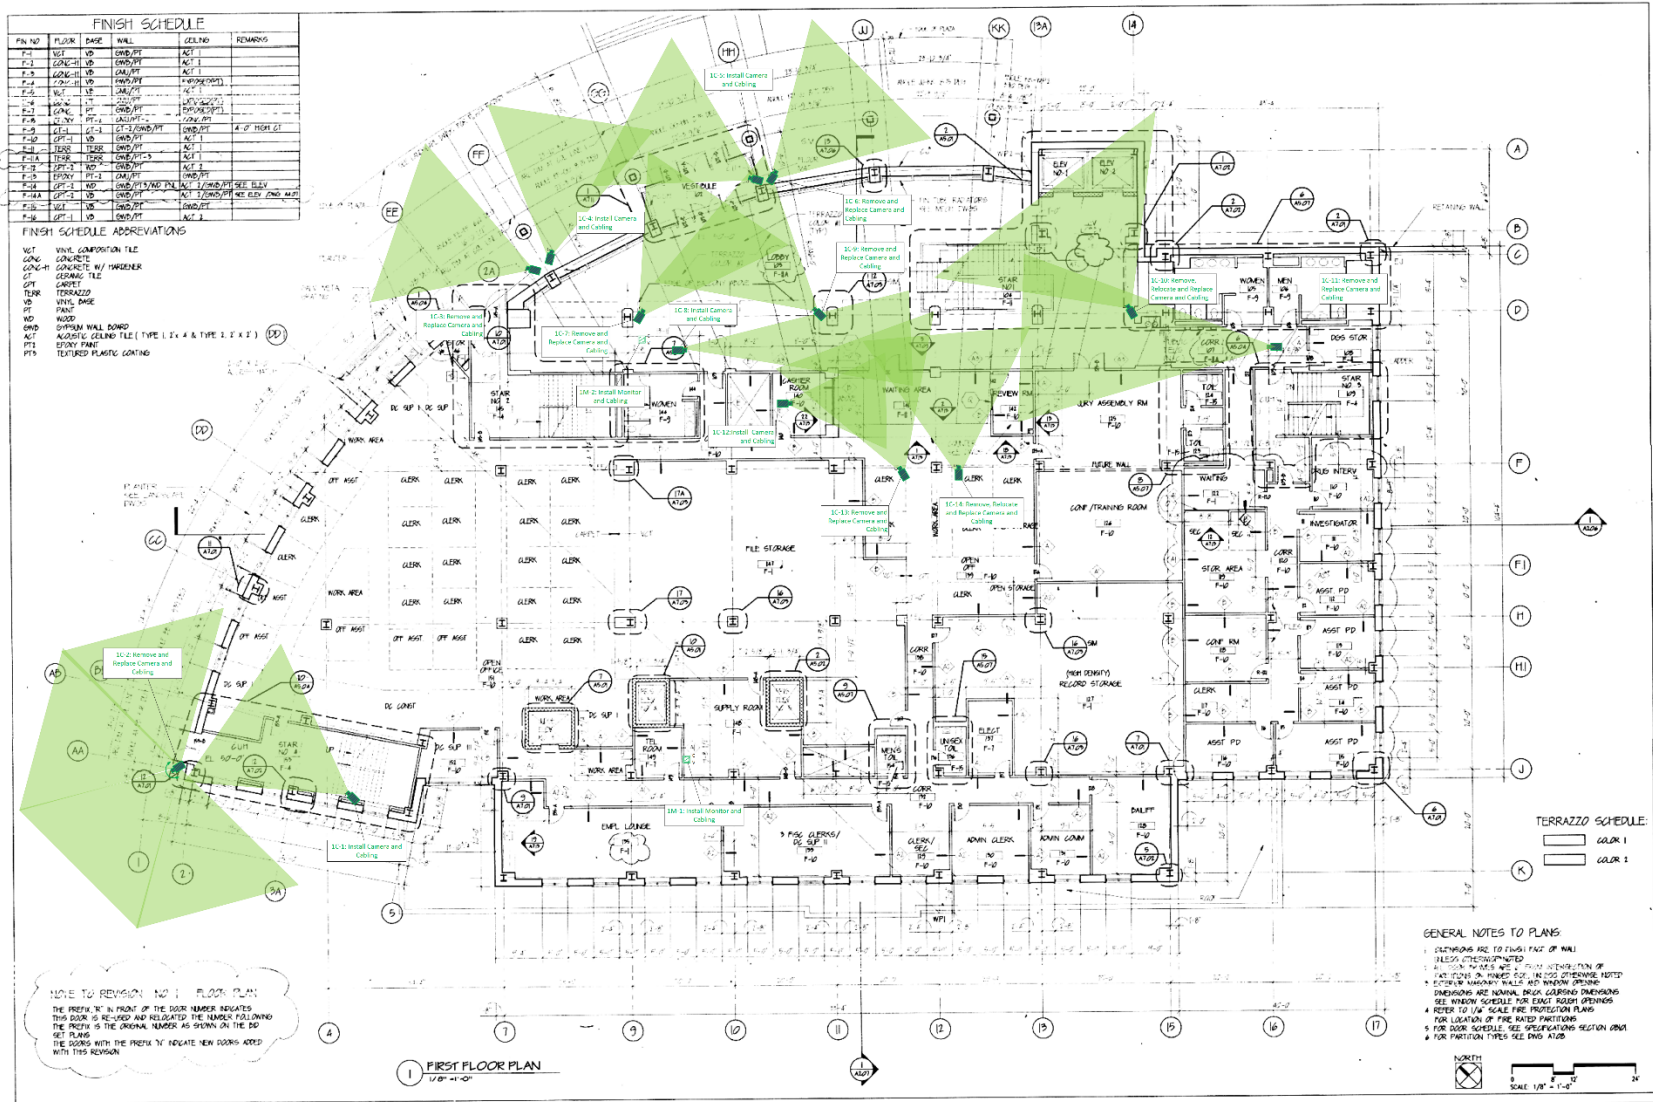


<b>LEE &amp; LIU ASSOCIATES</b> 1001 CONNECTICUT AVE. N.W. SUITE 825 WASHINGTON D.C. 20036 TEL: 202-462-8866 FAX: 202-462-8222	<b>A. MORTON THOMAS &amp; ASSOCIATES</b> 12115 TIMBERWOOD PARKWAY SUITE 200, ROCKVILLE, MD 20852 TEL: 301-481-1245 FAX: 301-481-0244	<b>OAGLEY ASSOCIATES</b> 8141 EXECUTIVE BOULEVARD ROCKVILLE, MD 20852 TEL: 301-481-9350 FAX: 301-481-1053	<b>GIFE ASSOCIATES</b> DULANEY CENTER I, SUITE 102 845 FAIRMOUNT AVENUE BALTIMORE, MD 21286 TEL: 410-832-2420 FAX: 410-832-2418	<b>AMMON/SPLISS ARCHITECTS</b> J.A. AMMON - ASSOCIATES & SPALIS CANCELLO/FRANZONI 341 N. DUNDAS ST. BALTIMORE, MD 21201 TEL: 410-747-5591 FAX: 410-747-5598	USING AGENCY APPROVAL: _____ DATE: _____	DEPT. OF GENERAL SERVICES APPROVAL: PROJECT ADMINISTRATION: _____ SHEET ENGINEERING AND DESIGN: _____	DRAWING TITLE: <b>1ST FLOOR PLAN</b> ANNAPOLIS DISTRICT COURT ROWE BOULEVARD AT TAYLOR AVENUE CITY OF ANNAPOLIS ANNE ARUNDEL COUNTY, MARYLAND	SHEET NO. 14-000000 DATE: 08-08-2008 8:40 AM DRAWN BY: J.A. AMMON CHECKED BY: J.A. AMMON DATE: 08-08-2008 SCALE: 1/8" = 1'-0" <b>A1.02</b>
---	---	---	---	---	---------------------------------------------	---	---	---

# First Floor – Without Camera Sights

FIN NO	FLOOR	BASE	WALL	CEILING	REMARKS
**FINISH SCHEDULE ABBREVIATIONS**

VC	VENE COMPOSITION TILE
CONC	CONCRETE
CONC/GR	CONCRETE W/ HARDENER
TR	TERRAZZO
VP	VINYL BASE
PT	PAINT
WD	WOOD
ACT	ACoustic CEILING TILE (TYPE 1, 2, 100)
PT	TEXTURED PLASTIC COATING

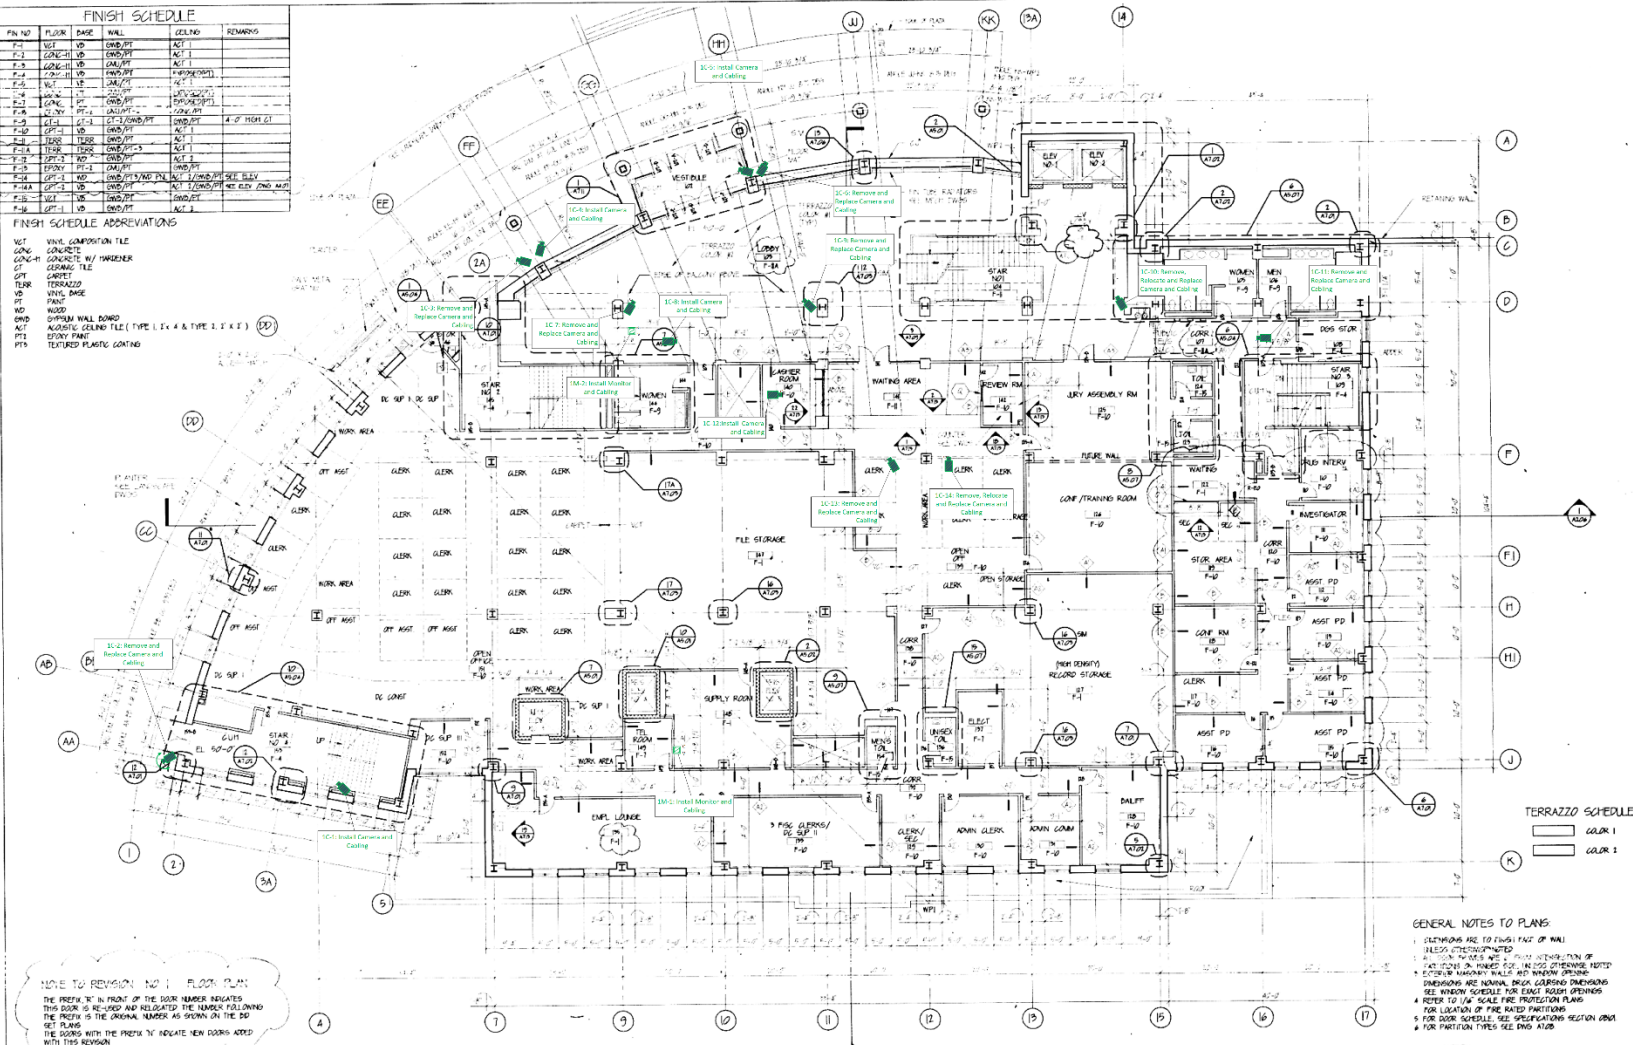

**NOTE TO REVISION NO. 1 FLOOR PLAN**  

**1 FIRST FLOOR PLAN**  
 1/8" = 1'-0"


<b>LEE &amp; LIU ASSOCIATES</b> 1001 CONNECTICUT AVE. NW SUITE 825 WASHINGTON DC 20038 TEL 202-462-8866 FAX 202-462-4322	<b>A. MORTON THOMAS &amp; ASSOCIATES</b> 12140 TWANBROOK PARKWAY SUITE 200 ROCKVILLE, MD 20852 TEL 301-483-2545 FAX 301-481-0244	<b>CAGLEY ASSOCIATES</b> 814 EXECUTIVE BOULEVARD ROCKVILLE, MD 20852 TEL 301-483-9550 FAX 301-881-1015	<b>GIPPE ASSOCIATES</b> DULANEY CENTER 1 SUITE 102 845 FAIRMOUNT AVENUE BALTIMORE, MD 21206 TEL 410-833-8000 FAX 410-833-8118	<b>AMMON/SPILLIS</b> A JOINT VENTURE J.A. AMMON - ASSOCIATES & SPILLIS CADELLA SHAWNECKE 341 N CHARLES ST BALTIMORE MD 21201 TEL 410-753-2001 FAX 410-753-2004	USING AGENCY APPROVAL: _____ DATE: _____	DEPT OF GENERAL SERVICES APPROVAL: _____	SHEETS FILED: _____	PROJECT NO. 1008-00000-01-000 DATE: 05/11/2011 SCALE: AS SHOWN <b>A.1.02</b>
					PROJECT: ANNAPOLIS DISTRICT COURT 1ST FLOOR PLAN ROWE BOULEVARD AT TAYLOR AVENUE CITY OF ANNAPOLIS ANNE ARUNDEL COUNTY, MARYLAND			

# Second Floor

FINISH SCHEDULE					
FIN NO	FLOOR	BASE	WALL	CEILING	REMARKS
FINISH SCHEDULE ABBREVIATIONS

VF VENEZ. COMPOSITION TILE  
 CONC CONCRETE  
 CONC-M CONCRETE W/ MARBLES  
 TERR TERRAZZO  
 VB VINYL BASE  
 PT PAINT  

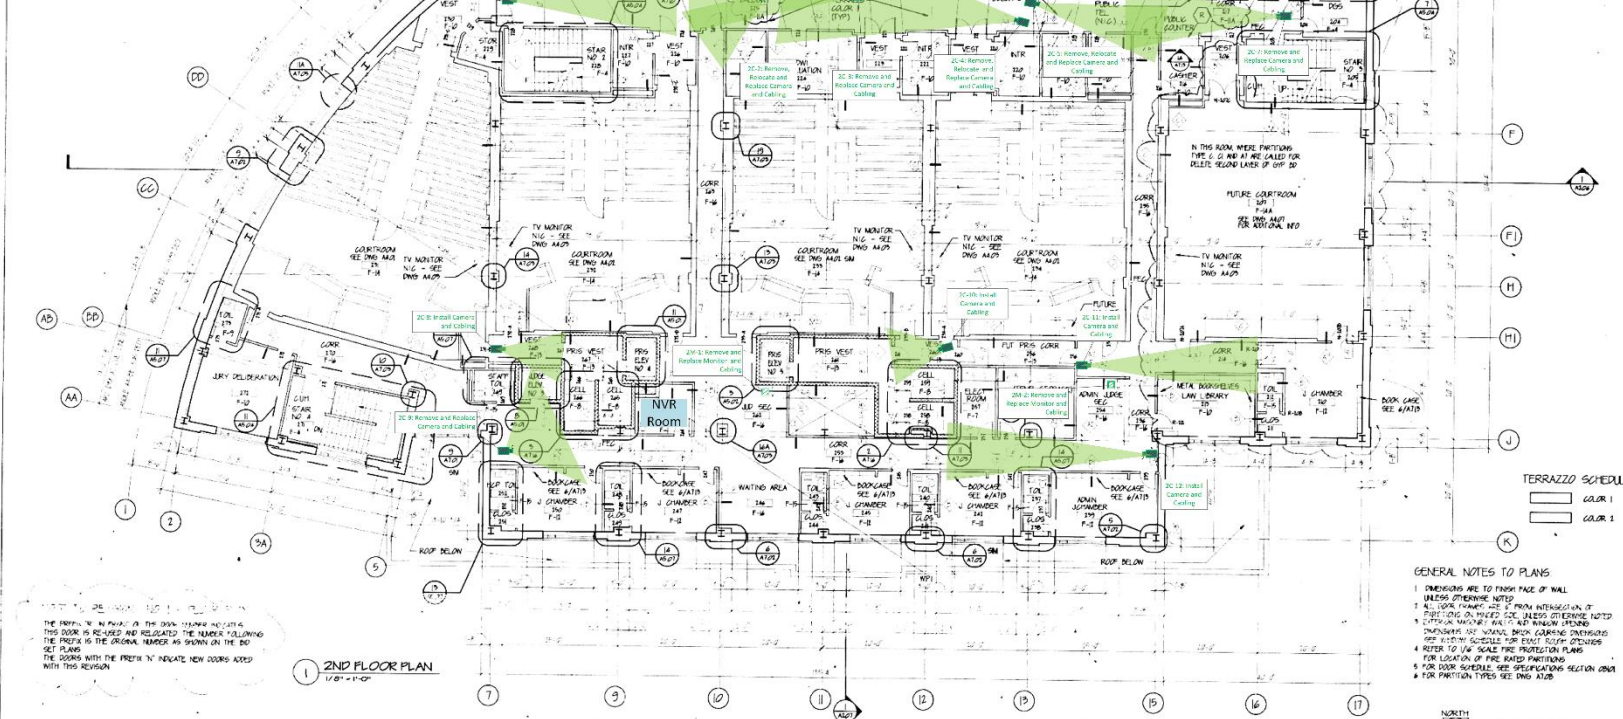

<b>LEE &amp; LIU ASSOCIATES</b> 1501 CONNECTICUT AVE N.W. SUITE 825 WASHINGTON D.C. 20036 TEL: 702-488-8866 FAX: 202-488-4232	<b>A. MORTON THOMAS &amp; ASSOCIATES</b> 19740 WAINBROOK PARKWAY SUITE 300 ROCKVILLE, MD 20852 TEL: 301-881-1241 FAX: 301-881-0294	<b>CAGLEY ASSOCIATES</b> 8141 EXECUTIVE BOULEVARD ROCKVILLE, MD 20852 TEL: 301-881-8930 FAX: 301-881-1035	<b>GIPE ASSOCIATES</b> SUITE 101, SUITE 102 849 FARMINGTON AVENUE BALTIMORE, MD 21286 TEL: 410-839-2400 FAX: 410-333-2418	<b>AMMON/SPILLS</b> J.A. AMMON - ASSOCIATES & SPILLS CANNOLA/WARNINGER 141 N. DUNDAS ST. ANNAPOLIS, MD 20701 TEL: 410-291-3914 FAX: 410-291-8356	USING AGENCY APPROVAL TITLE: DATE:	DEPT. OF GENERAL SERVICES APPROVAL PROJECT: APPROVED BY: DATE:	DRAWN BY: <b>2ND FLOOR PLAN</b> ANNAPOLIS DISTRICT COURT ROWE BOULEVARD AT TAYLOR AVENUE CITY OF ANNAPOLIS ANNE ARUNDEL COUNTY, MARYLAND	NO. OF REVISIONS: 1 DATE: 11/13/98 PROJECT NO.: 98-001 DRAWING NO.: <b>A1.03</b> SCALE: 1/8" = 1'-0" SHEET: 7/1
---	---	---	---	---	---------------------------------------	-------------------------------------------------------------------	---	---

# Second Floor – Without Camera Sights

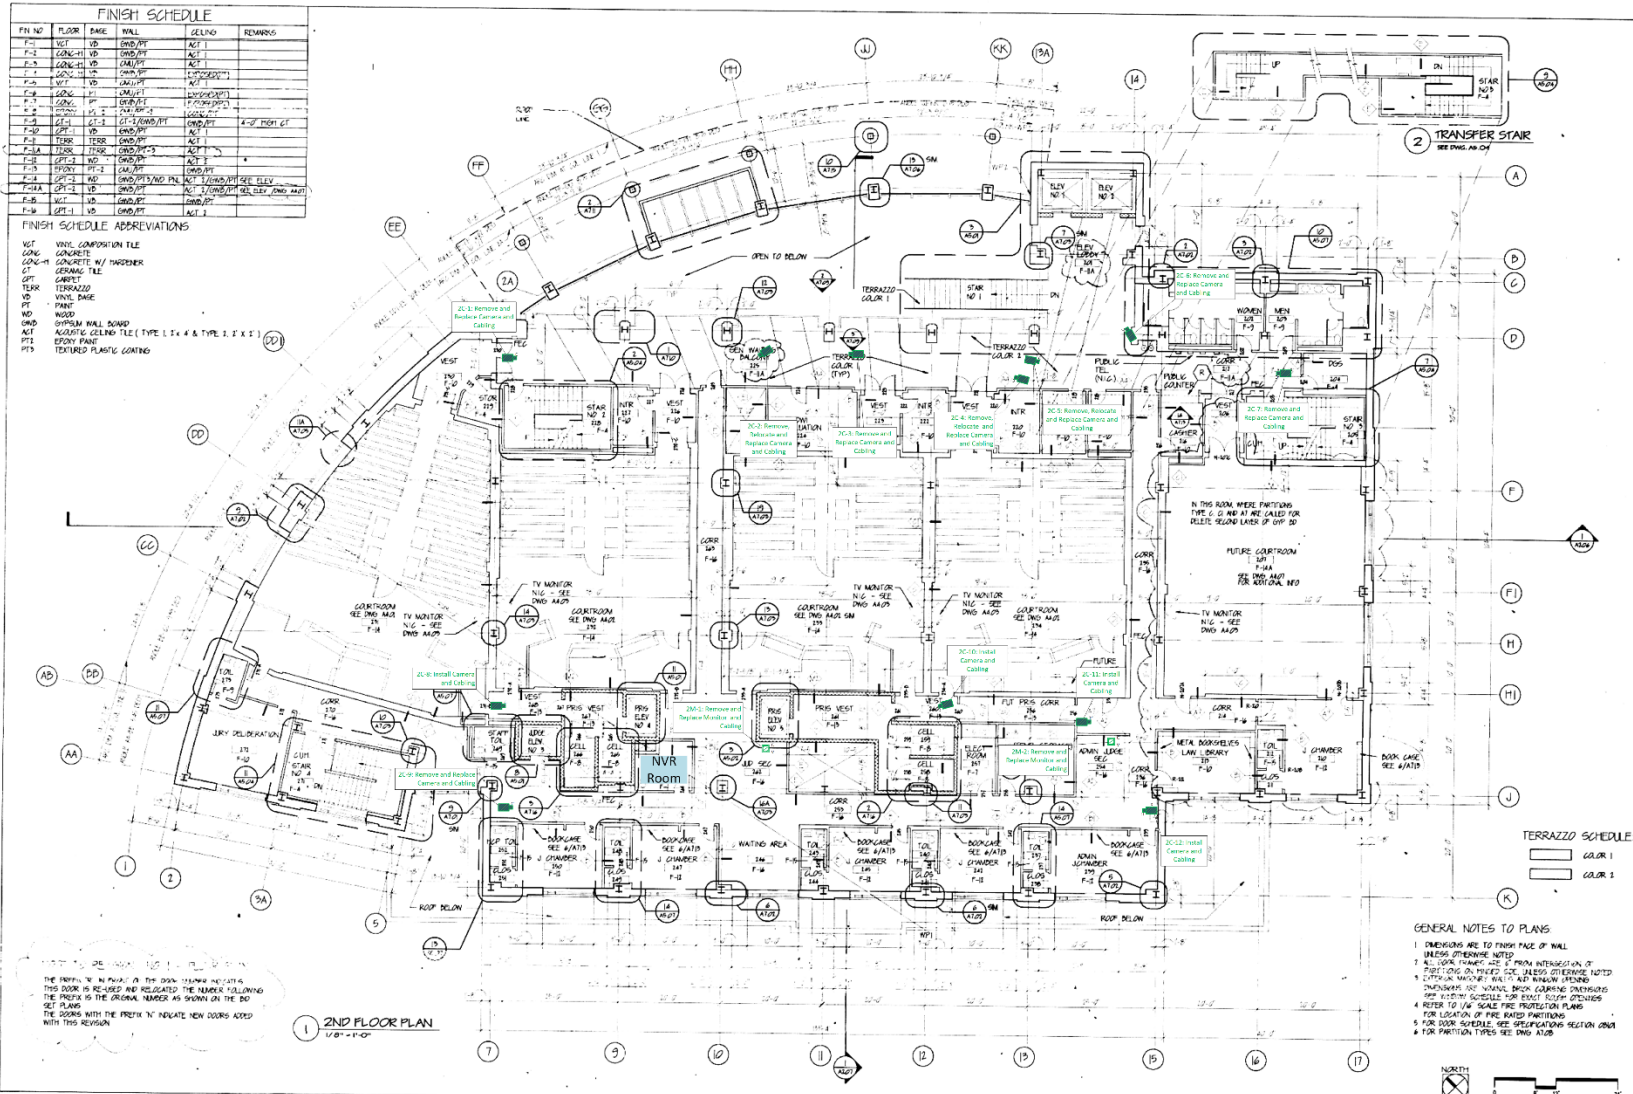

FINISH SCHEDULE					
FIN NO	FLOOR	BASE	WALL	CEILING	REMARKS
FINISH SCHEDULE ABBREVIATIONS

CONC	CONCRETE
CONC-11	CONCRETE W/ TARDNER
TERRAZZO	TERRAZZO
VP	VINYL BASE
PT	PAINT
PT1	EPOXY PAINT
PT3	TEXTURED PLASTIC COATING

THE PREFIX 'N' IN PLAN IS THE DOOR NUMBER AND IS AS THIS DOOR IS RE-USED AND RELOCATED THE NUMBER FOLLOWING THE PREFIX IS THE ORIGINAL NUMBER AS SHOWN ON THE 2D FLOOR PLAN. THE DOORS WITH THE PREFIX 'N' INDICATE NEW DOORS ADDED WITH THIS REVISION.

<b>LEE &amp; LIU ASSOCIATES</b> 1501 CONNECTICUT AVE NW SUITE 310 WASHINGTON DC 20036 TEL: 202-456-8666 FAX: 202-456-4232	<b>A. MORTON THOMAS &amp; ASSOCIATES</b> 13742 TOWNBROOK PARKWAY SUITE 200 ROCKVILLE MD 20853 TEL: 301-881-1241 FAX: 301-881-0574	<b>CAGLEY ASSOCIATES</b> 8141 EXECUTIVE BOULEVARD ROCKVILLE MD 20852 TEL: 301-881-8810 FAX: 301-881-1015	<b>GIFE ASSOCIATES</b> DULANBY CENTER 1 SUITE 103 849 FARMGROVE AVENUE BETHESDA MD 20814 TEL: 410-833-0400 FAX: 410-833-0414	<b>AMMON/SPILLS</b> JOHN AMMON J.A. AMMON - ASSOCIATES 8 SPILLER CIRCLE/WEAVERCREEK 345 N CHARLES ST. BALTIMORE MD 21201 TEL: 410-751-3200 FAX: 410-751-3226	USING AGENCY APPROVAL: _____ DATE: _____	DEPT OF GENERAL SERVICES PROJECT NO: WASHINGTON DC DATE: _____ DATE: _____	DRAWING TITLE <b>2ND FLOOR PLAN</b> ANNE ARUNDEL COUNTY MARYLAND	SHEET NO: 200-88-001 DATE: 05/13/98 SCALE: 1/8" = 1'-0" <b>A1.03</b>
---	---	---	---	---	------------------------------------------	----------------------------------------------------------------------------------	------------------------------------------------------------------------	-------------------------------------------------------------------------------




# Third Floor/Roof – Without Camera Sights

FINISH SCHEDULE					
FIN NO	FLOOR	EDGE	WALL	CELLING	REMARKS
**FINISH SCHEDULE ABBREVIATIONS**

VC	VENY. COMPOSITION TILE
CONC	CONCRETE
CONC W/	CONCRETE W/ HARDENER
GT	GUMMING TILE
OPR	CARPET
TERR	TERRAZZO
VD	VINYL BASE
PT	PAINT
WD	WOOD
ACT	ACROUSTIC CEILING TILE (TYPE 1, 2, 4 & TYPE 1, 2, 3, 4)
PTI	EPoxy PAINT
PTP	TEXTURED PLASTIC COATING

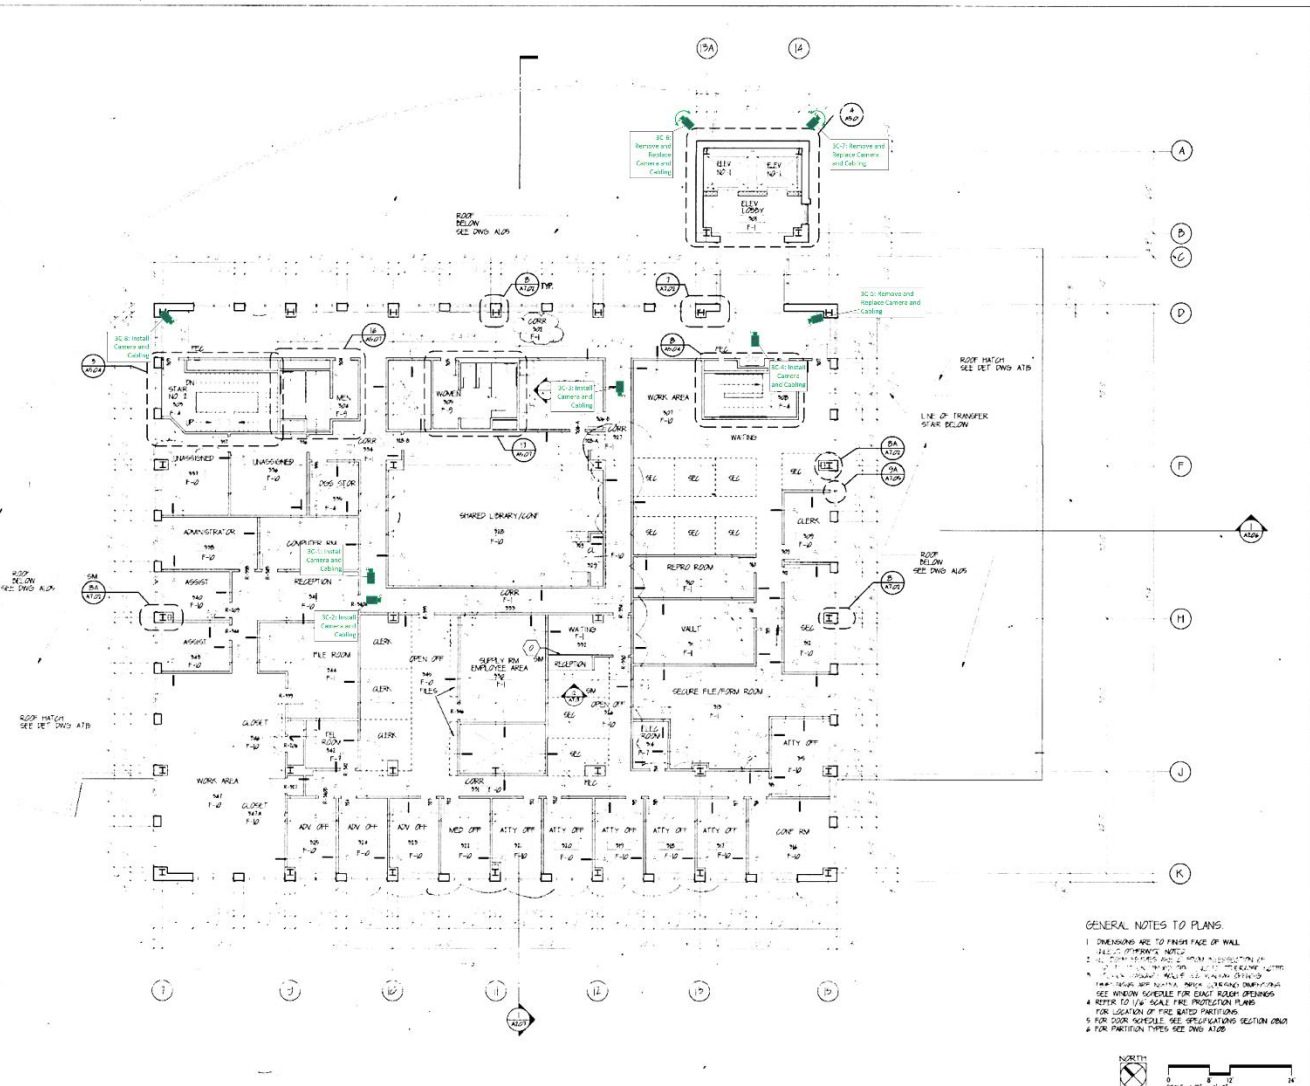

NOTE TO REVISION NO. 1 - FLOOR PLAN  

- GENERAL NOTES TO PLANS**
- 1 DIMENSIONS ARE TO FINISH FACE OF WALL UNLESS OTHERWISE NOTED.
  - 4 REFER TO 1/4" SCALE FIRE PROTECTION PLANS FOR LOCATION OF FIRE RATED PARTITIONS.
  - 5 FOR DOOR SCHEDULES SEE SPECIFICATIONS SECTION 0810.
  - 6 FOR PARTITION TYPES SEE DWG A103.

<b>LEE &amp; LIU ASSOCIATES</b> 1051 CONNECTICUT AVE. N.W. SUITE 820 WASHINGTON, D.C. 20036 TEL: 202-462-6868 FAX: 202-462-4232	<b>A. MORTON THOMAS &amp; ASSOCIATES</b> 13750 FARMWOOD PARKWAY SUITE 200, ROCKVILLE, MD 20850 TEL: 301-981-1541 FAX: 301-981-0244	<b>CAGLEY ASSOCIATES</b> 641 EXECUTIVE BOULEVARD ROCKVILLE, MD 20850 TEL: 301-981-9030 FAX: 301-981-7053	<b>GIPE ASSOCIATES</b> DULANEY CENTER - SUITE 102 849 FARMOUNT AVENUE BALTIMORE, MD 21205 TEL: 410-832-2492 FAX: 410-832-2418	<b>AMMON/SPILLIS</b> A. JAY AMMON J.A. AMMON & ASSOCIATES 3 BRUNNEN CANTONIA WAREHOUSES 341 N. CHARLES ST. BALTIMORE, MD 21201 TEL: 410-781-2024 FAX: 410-781-8338	USING AGENCY APPROVAL: _____ DEPT. OF GENERAL SERVICES APPROVAL: _____	<b>3RD FLOOR PLAN</b> <b>ANNAPOLIS DISTRICT COURT</b> ROWE BOULEVARD AT TAYLOR AVENUE CITY OF ANNAPOLIS ANNE ARUNDEL COUNTY, MARYLAND	31 - 36 REVISIONS 37 - 38 REVISIONS 39 - 40 REVISIONS 1173 - 11
---	---	---	---	---	---------------------------------------------------------------------------	---	---







